


NO.	REVISION	BY	APPD.	DATE
1	ISSUED FOR REVIEW	F.S.C.	N.C.	10/19/20
2	REVISED PER THE COMMENTS	F.S.C.	N.C.	11/05/20
3	REVISED PER THE COMMENTS	F.S.C.	N.C.	04/30/21
4	REVISED PER THE COMMENTS DATED 06/17/21	F.S.C.	N.C.	07/08/21
5	REVISED PER THE COMMENTS DATED 08/17/21	F.S.C.	N.C.	08/17/21

DESIGN OF:
ADVANCE ENGINEERING & SURVEYING, PLLC
 CONSULTING IN -
 CIVIL & ENVIRONMENTAL ENGINEERING
 COMMERCIAL AND RESIDENTIAL
 LAND SURVEYING & DEVELOPMENT
 11 HERBERT DRIVE, LATHAM, N.Y. 12110
 E-MAIL: ncs@advanceeng.com
 PHONE: (518) 698-3772

DATE: NOVEMBER 20, 2019
 COUNTY OF ALBANY
 VILLAGE OF COLONIE
 STREET NO. 29 VLY ROAD
 PROPOSED SUBDIVISION
 EROSION CONTROL PLAN - 2
 SCALE: 1" = 30'

OWNER:
 COLONIE CHRISTIAN
 LIFE CENTER, INC.
 P.O. BOX 12273
 ALBANY NY 12212
 APPLICANT:
 ROSETTI ACQUISITIONS
 427 NEW KARNER RD
 ALBANY, NY 12205

SHEET NO.
ERO-2
 13 OF 16 18187-51E7

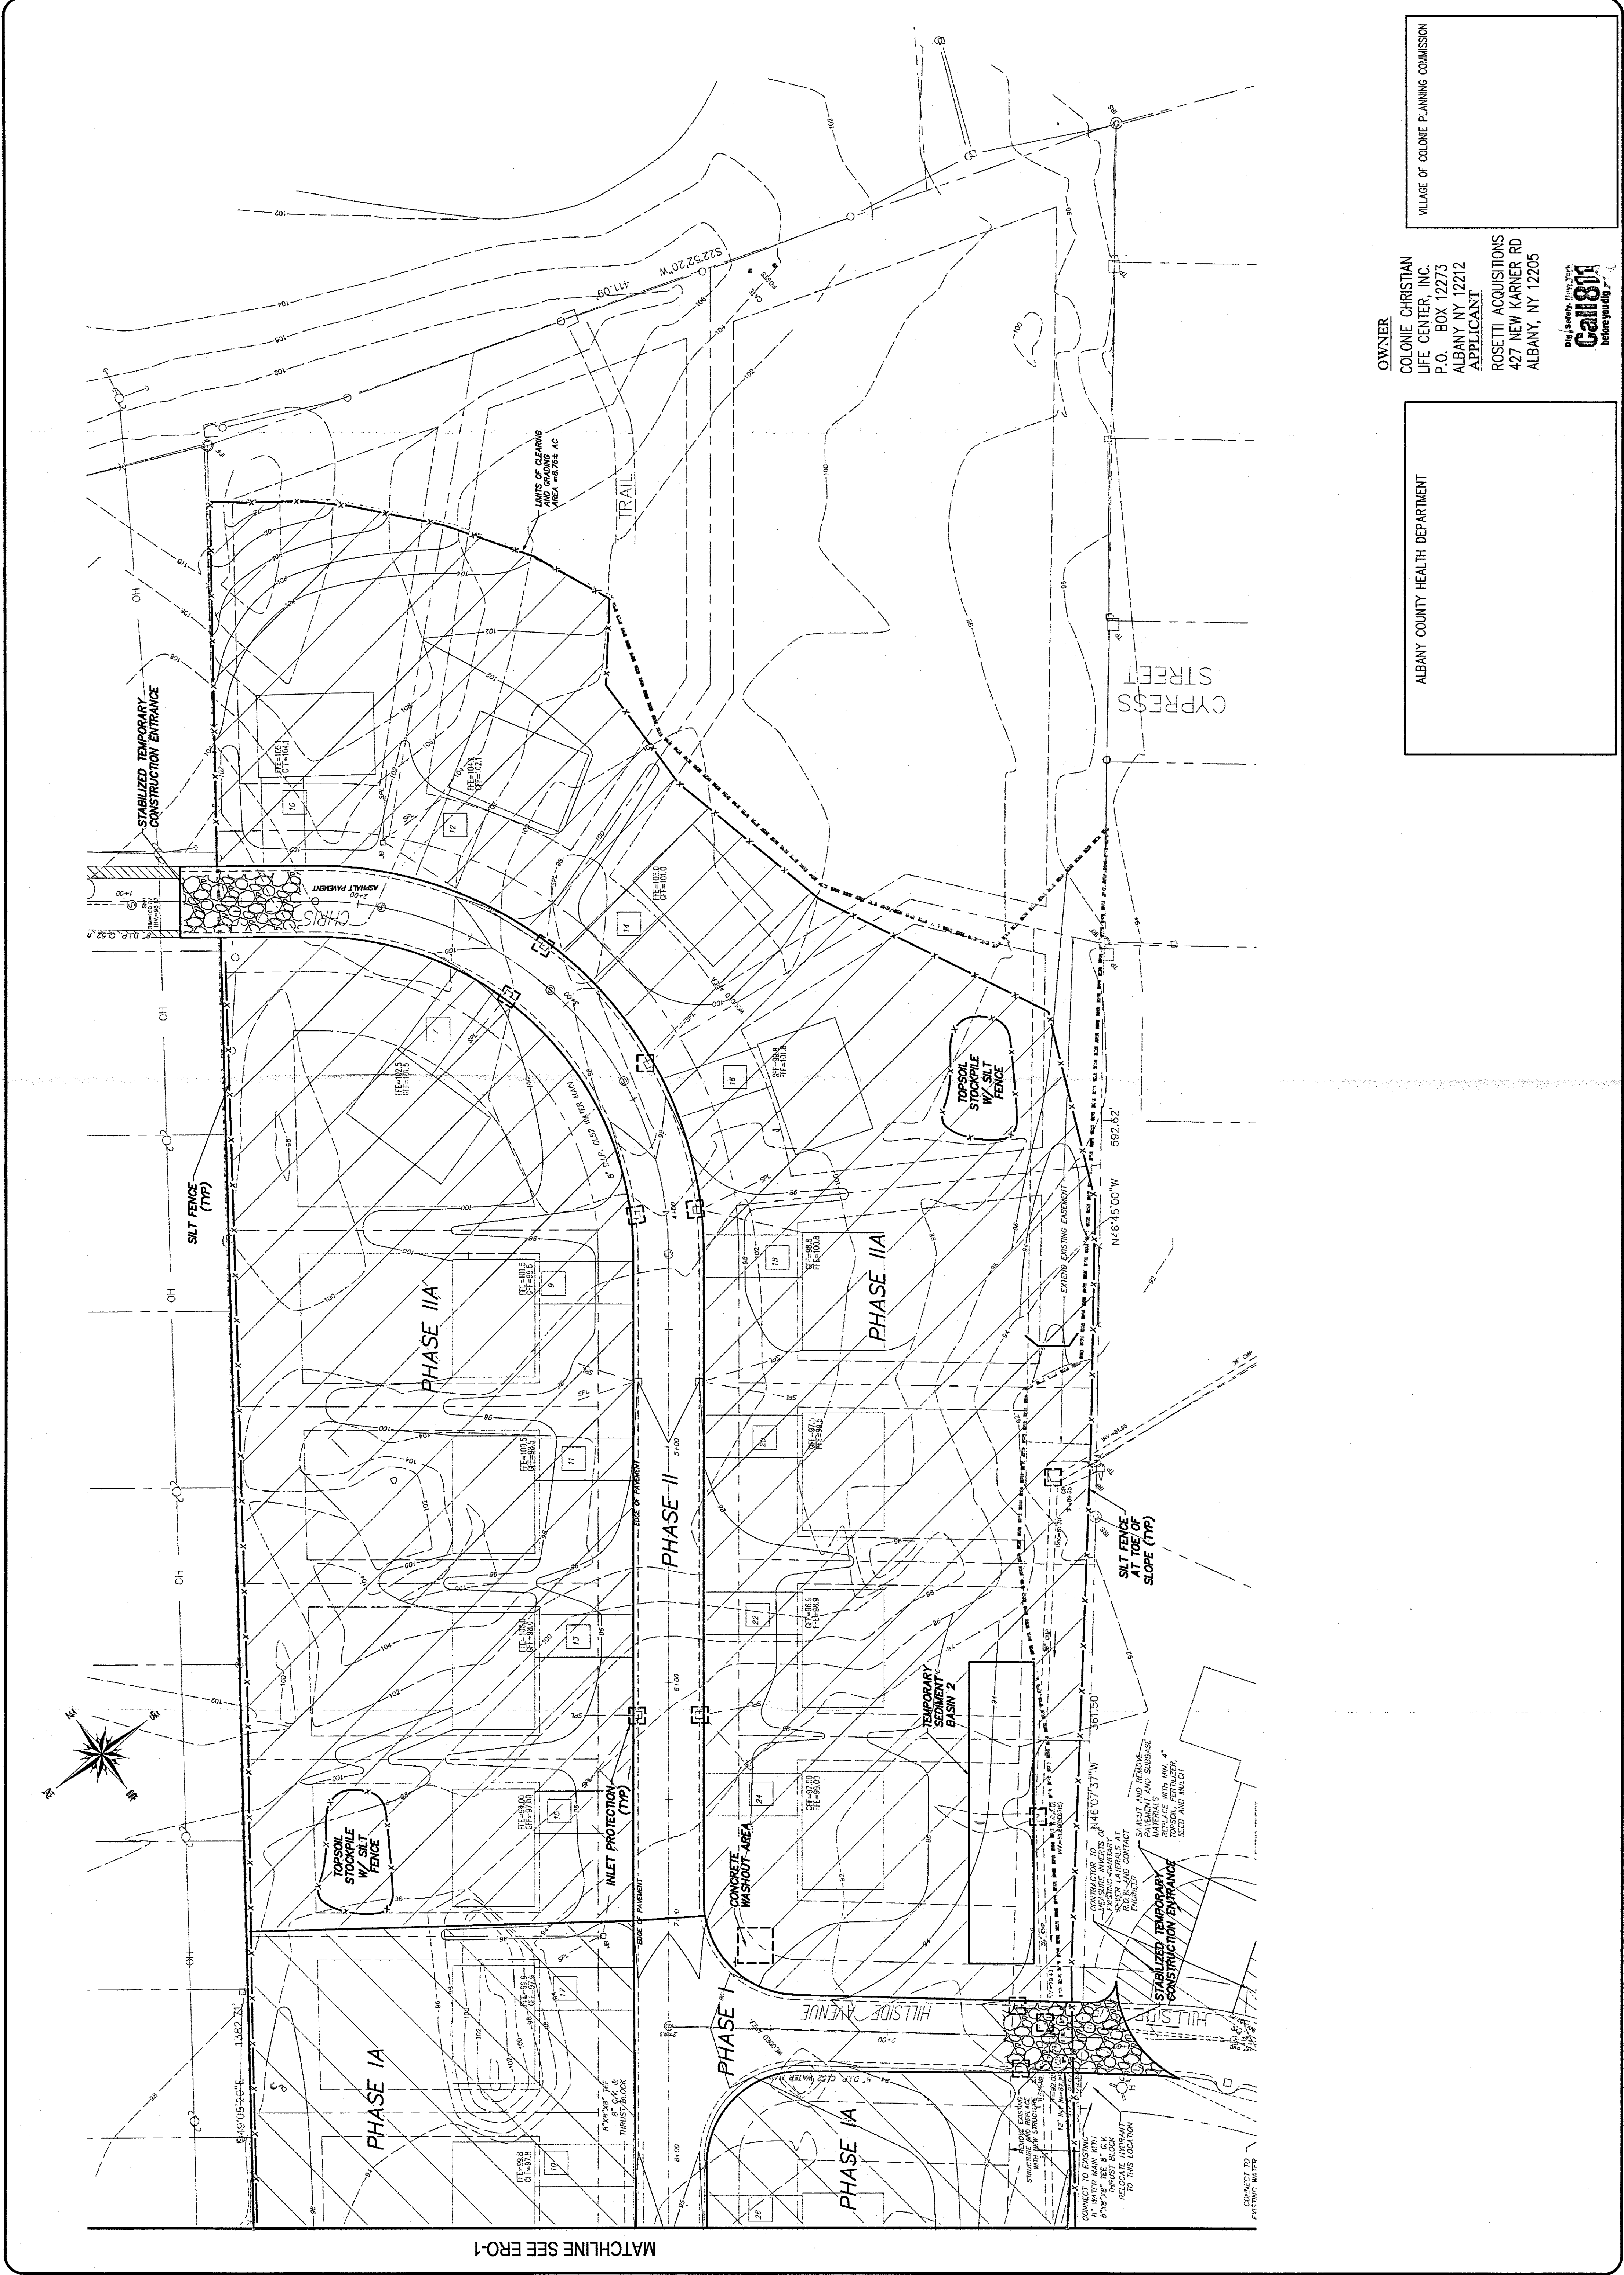

VILLAGE OF COLONIE PLANNING COMMISSION

ALBANY COUNTY HEALTH DEPARTMENT

Callout
 before you dig

MATCHLINE SEE ERO-1

\\1513\shared\lms\joshua\2018\18187-29-vly road - 1\res\DWG\18187-51E7.dwg, 8/20/2021 2:59:18 PM COSTA, N