

NO.	REVISION	BY	DATE
1	ISSUED FOR REVIEW	F.S.C.	10.19.20
2	REVISED PER THE COMMENTS	F.S.C.	04.20.21
3	REVISED PER THE COMMENTS	F.S.C.	04.20.21
4	REVISED PER THE COMMENTS DATED 04.17.21	F.S.C.	07.08.21
5	REVISED PER THE COMMENTS DATED 08.17.21	F.S.C.	08.17.21

Design of:
ADVANCE ENGINEERING & SURVEYING, PLLC
 CIVIL & ENVIRONMENTAL ENGINEERING
 LAND SURVEYING & DEVELOPMENT
 COMMERCIAL AND RESIDENTIAL

11 HERBERT DRIVE, LATHAM, N.Y. 12110
 PHONE: (518) 698-3772
 E-MAIL: ncospe@advanceeng.com


NICHOLAS COSTA, P.E.

DATE: NOVEMBER 20, 2019
 COUNTY OF ALBANY
 VILLAGE OF COLONIE
 STREET NO. 29 VLY ROAD
 PROPOSED SUBDIVISION
 CONSTRUCTION DETAILS-1

SCALE: NONE


DATE: NOVEMBER 20, 2019

OWNER:
 COLONIE CHRISTIAN
 LIFE CENTER, INC.
 P.O. BOX 12273
 ALBANY NY 12212
 APPLICANT:
 ROSETTI ACQUISITIONS
 427 NEW KARNER RD
 ALBANY, NY 12205

VILLAGE OF COLONIE PLANNING COMMISSION

SHEET NO.
DET-1
 14 OF 16 18187-S1E7

Figure 5A.17
 Grass Outlet Sediment Trap: ST-II

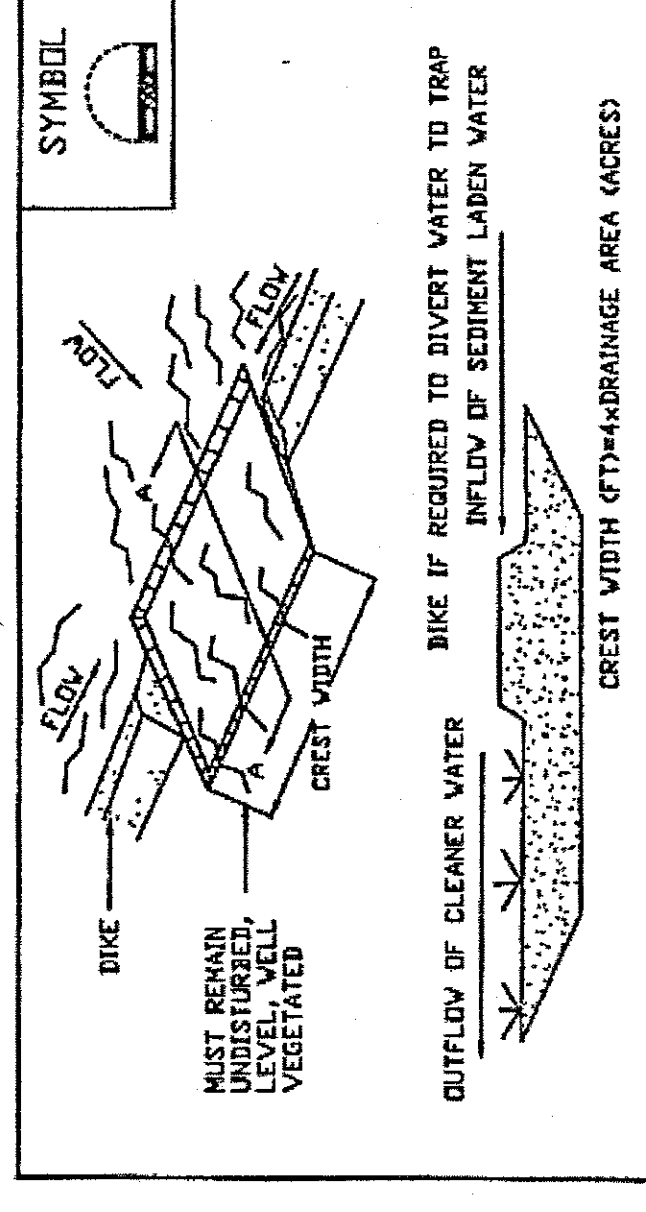

CONSTRUCTION SPECIFICATIONS

- VOLUME OF SEDIMENT STORAGE SHALL BE 3600 CUBIC FEET PER ACRE OF CONTIGUOUS DRAINAGE AREA.
- MINIMUM CREST WIDTH SHALL BE 4 X DRAINAGE AREA.
- SEDIMENT SHALL BE REMOVED AND TRAP RESTORED TO ITS ORIGINAL DIMENSIONS WHEN THE SEDIMENT HAS ACCUMULATED TO 1/2 THE DESIGN CAPACITY. THE TRAP SHALL BE MAINTAINED IN A SUITABLE AREA AND STABILIZED.
- THE STRUCTURE SHALL BE INSPECTED AFTER EACH RAIN AND REPAIRS MADE AS NEEDED.
- CONSTRUCTION OPERATIONS SHALL BE CARRIED OUT IN SUCH A MANNER THAT EROSION AND SEDIMENT ARE CONTROLLED.
- THE SEDIMENT TRAP SHALL BE REMOVED AND AREA STABILIZED WHEN THE REMAINING DRAINAGE AREA HAS BEEN PROPERLY STABILIZED.
- ALL CUT SLOPES SHALL BE 1:1 OR FLATTER.

MAXIMUM DRAINAGE AREA: 5 ACRES


ADAPTED FROM DETAILS PROVIDED BY USDA - NRCS, NEW YORK STATE DEPARTMENT OF ENVIRONMENTAL CONSERVATION, NEW YORK STATE SOIL & WATER CONSERVATION COMMITTEE

GRASS OUTLET SEDIMENT TRAP ST-II

August 2009
 Page 5A.40
 New York Standards and Specifications
 For Trenches and Sediment Control




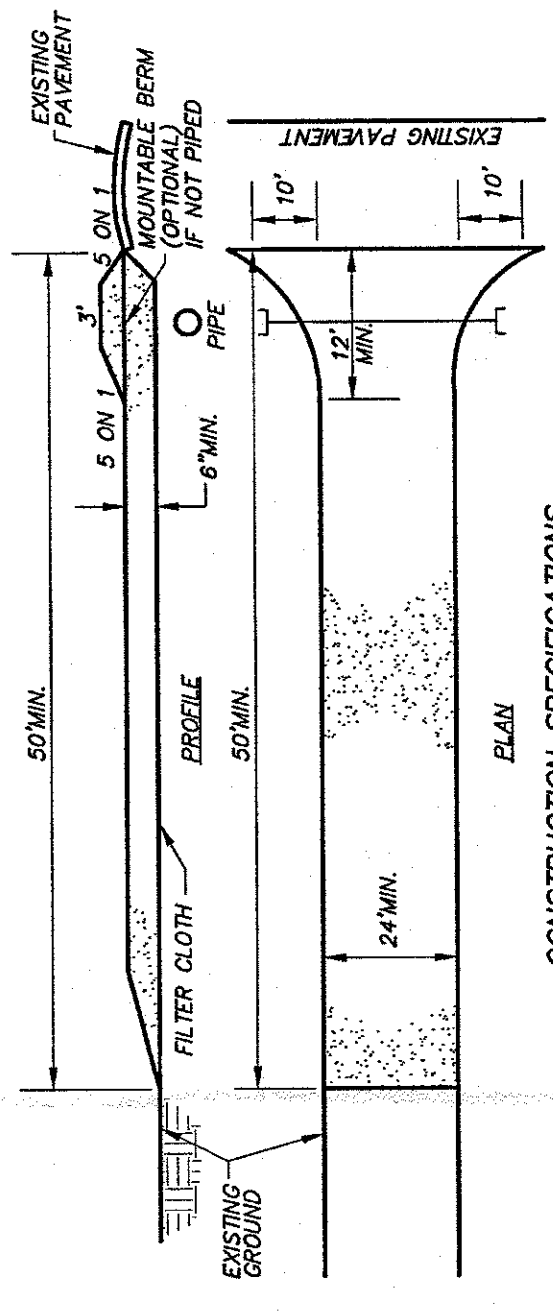


- CONSTRUCTION SPECIFICATIONS**
- STONE SIZE - USE 2" STONE, OR RECLAIMED OR RECYCLED CONCRETE EQUIVALENT.
 - LENGTH - AS REQUIRED, BUT NOT LESS THAN 30 FEET.
 - THICKNESS - NOT LESS THAN SIX (6) INCHES.
 - CONSTRUCTION SHALL BE IN ACCORDANCE WITH NYSDOT STANDARD SPECIFICATIONS SECTION 240 AND 241.
 - FLYER CLOTH - SHALL BE PLACED OVER THE ENTIRE AREA PRIOR TO PLACING OF STONE.
 - PERIODIC INSPECTION AND NEEDED MAINTENANCE SHALL BE PROVIDED AFTER EACH RAIN.

STABILIZED CONSTRUCTION ENTRANCE

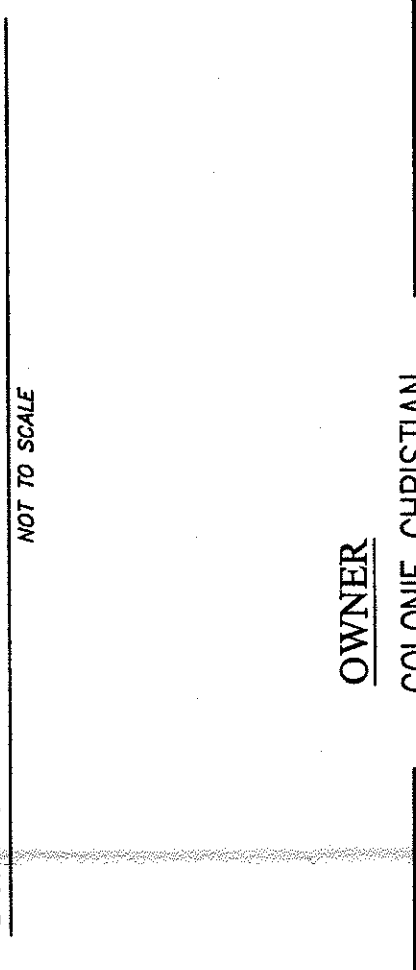


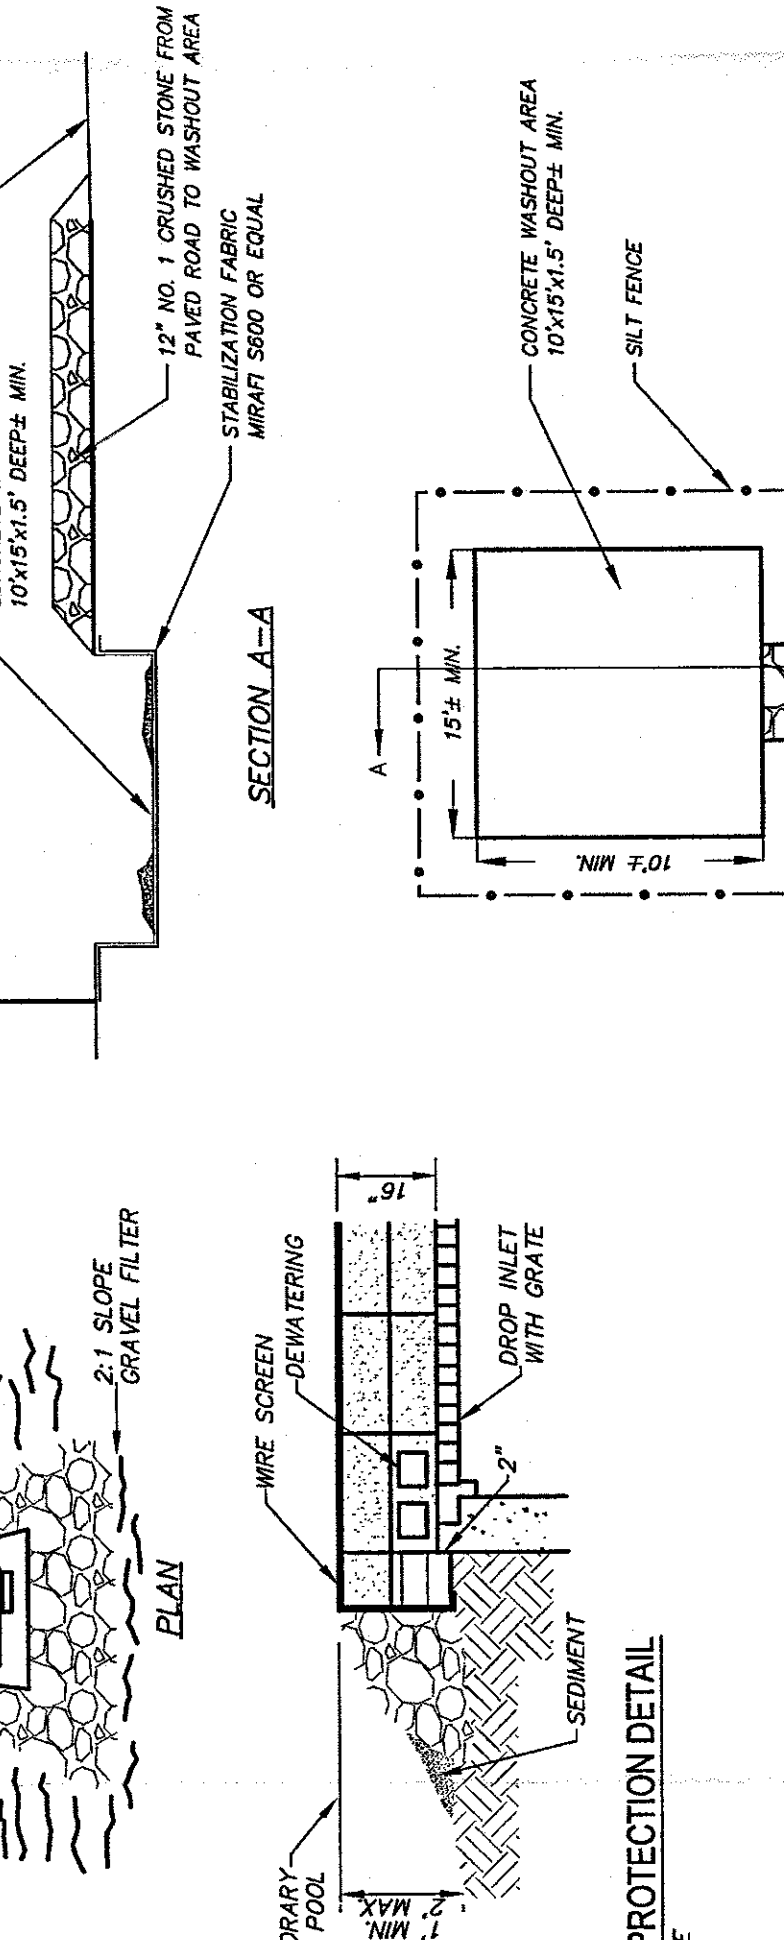

CONCRETE WASHOUT AREA

NOT TO SCALE





CONCRETE WASHOUT AREA





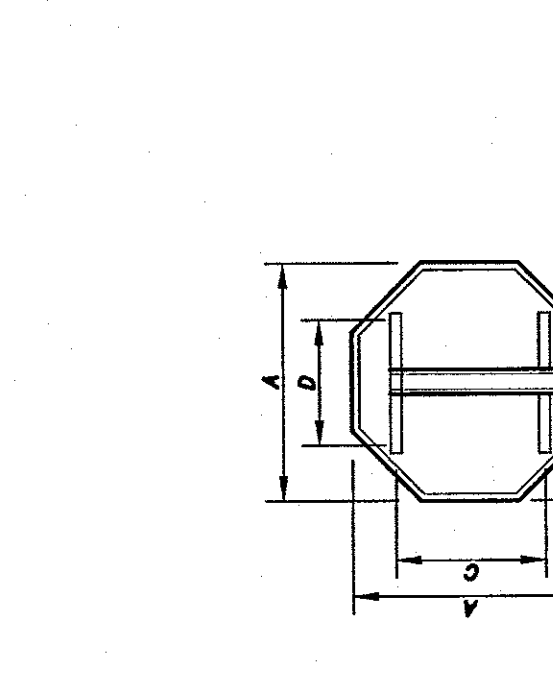




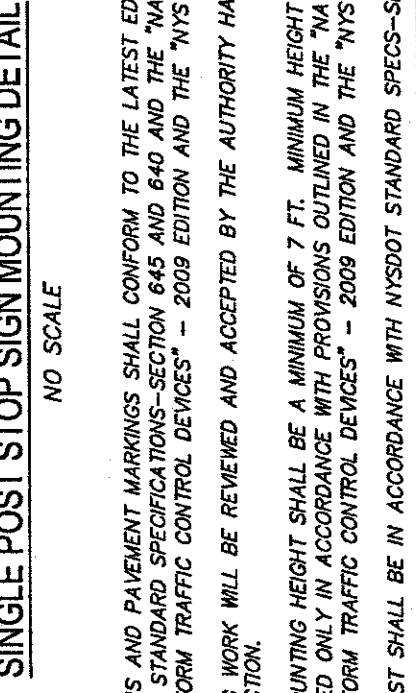


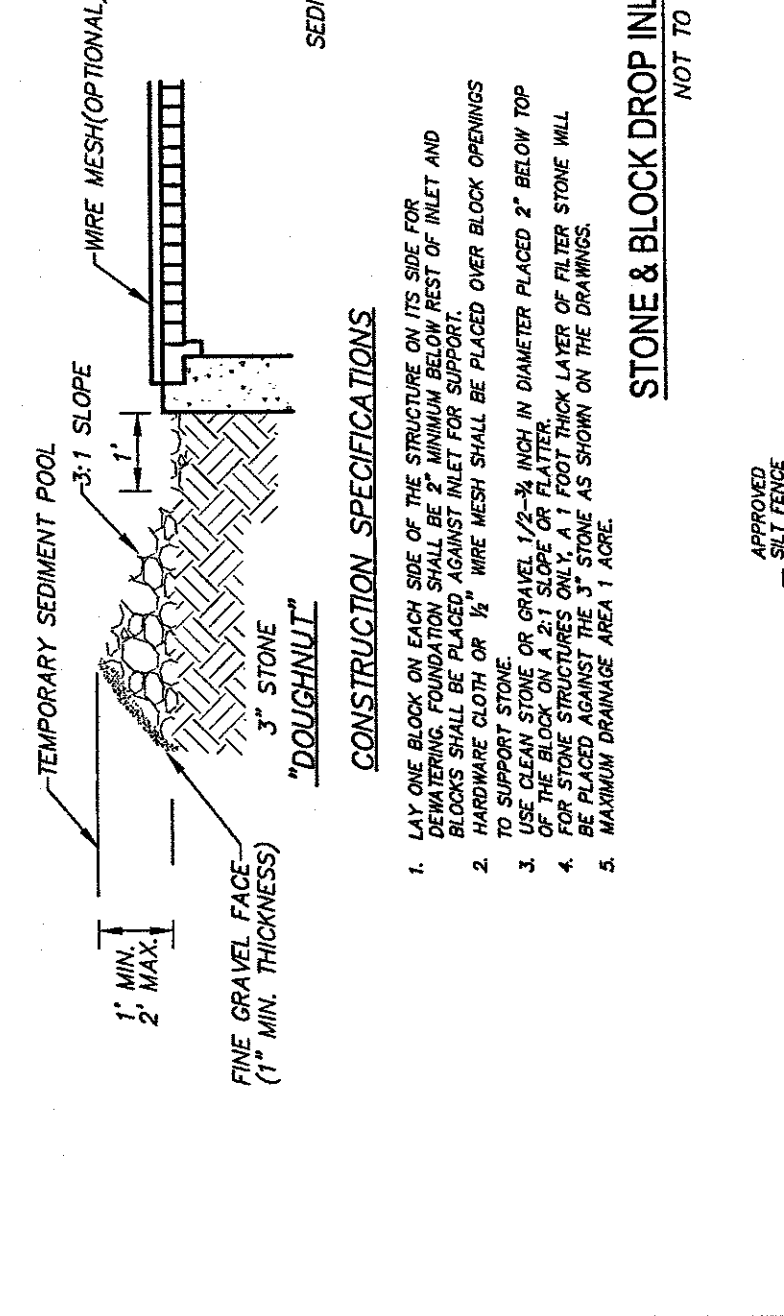

STONE & BLOCK DROP INLET PROTECTION DETAIL

NOT TO SCALE





STONE & BLOCK DROP INLET PROTECTION DETAIL





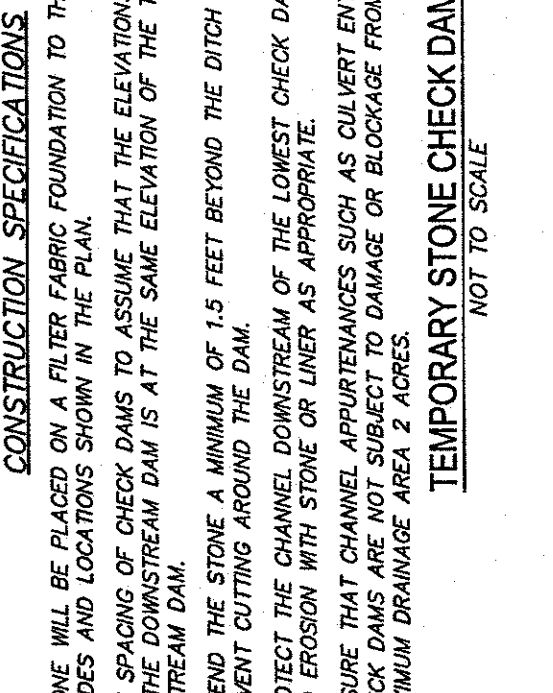



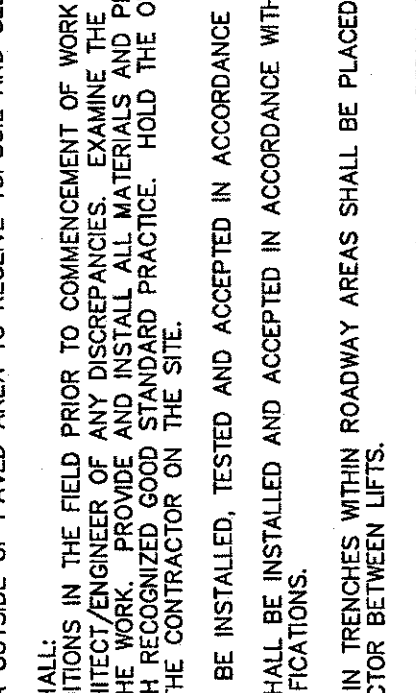









